




2 Elevation A  
LE-0000- 1:100




4 Elevation B  
LE-0000- 1:100


+4838 mm Roof Plan  
+2472 mm Eaves

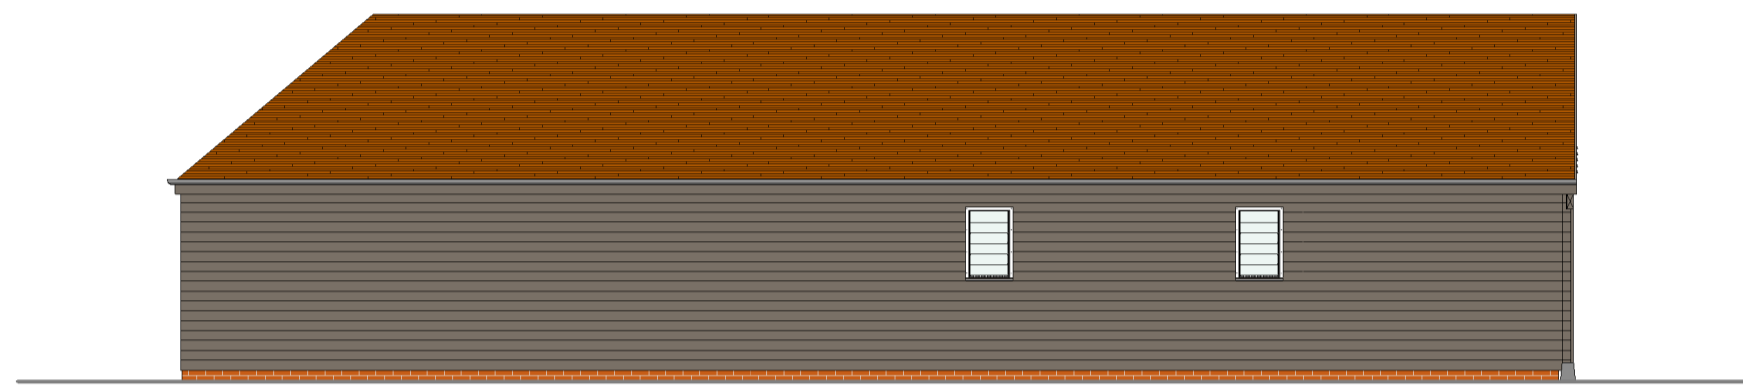


5 Elevation C  
LE-0000- 1:100

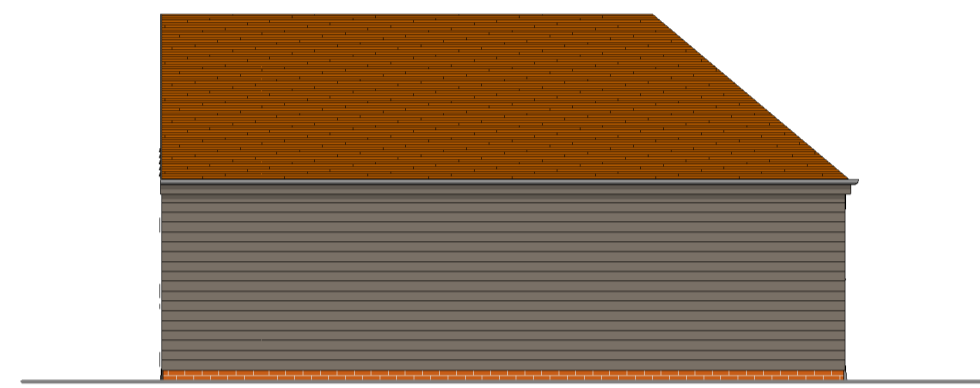


3 Elevation D  
LE-0000- 1:100

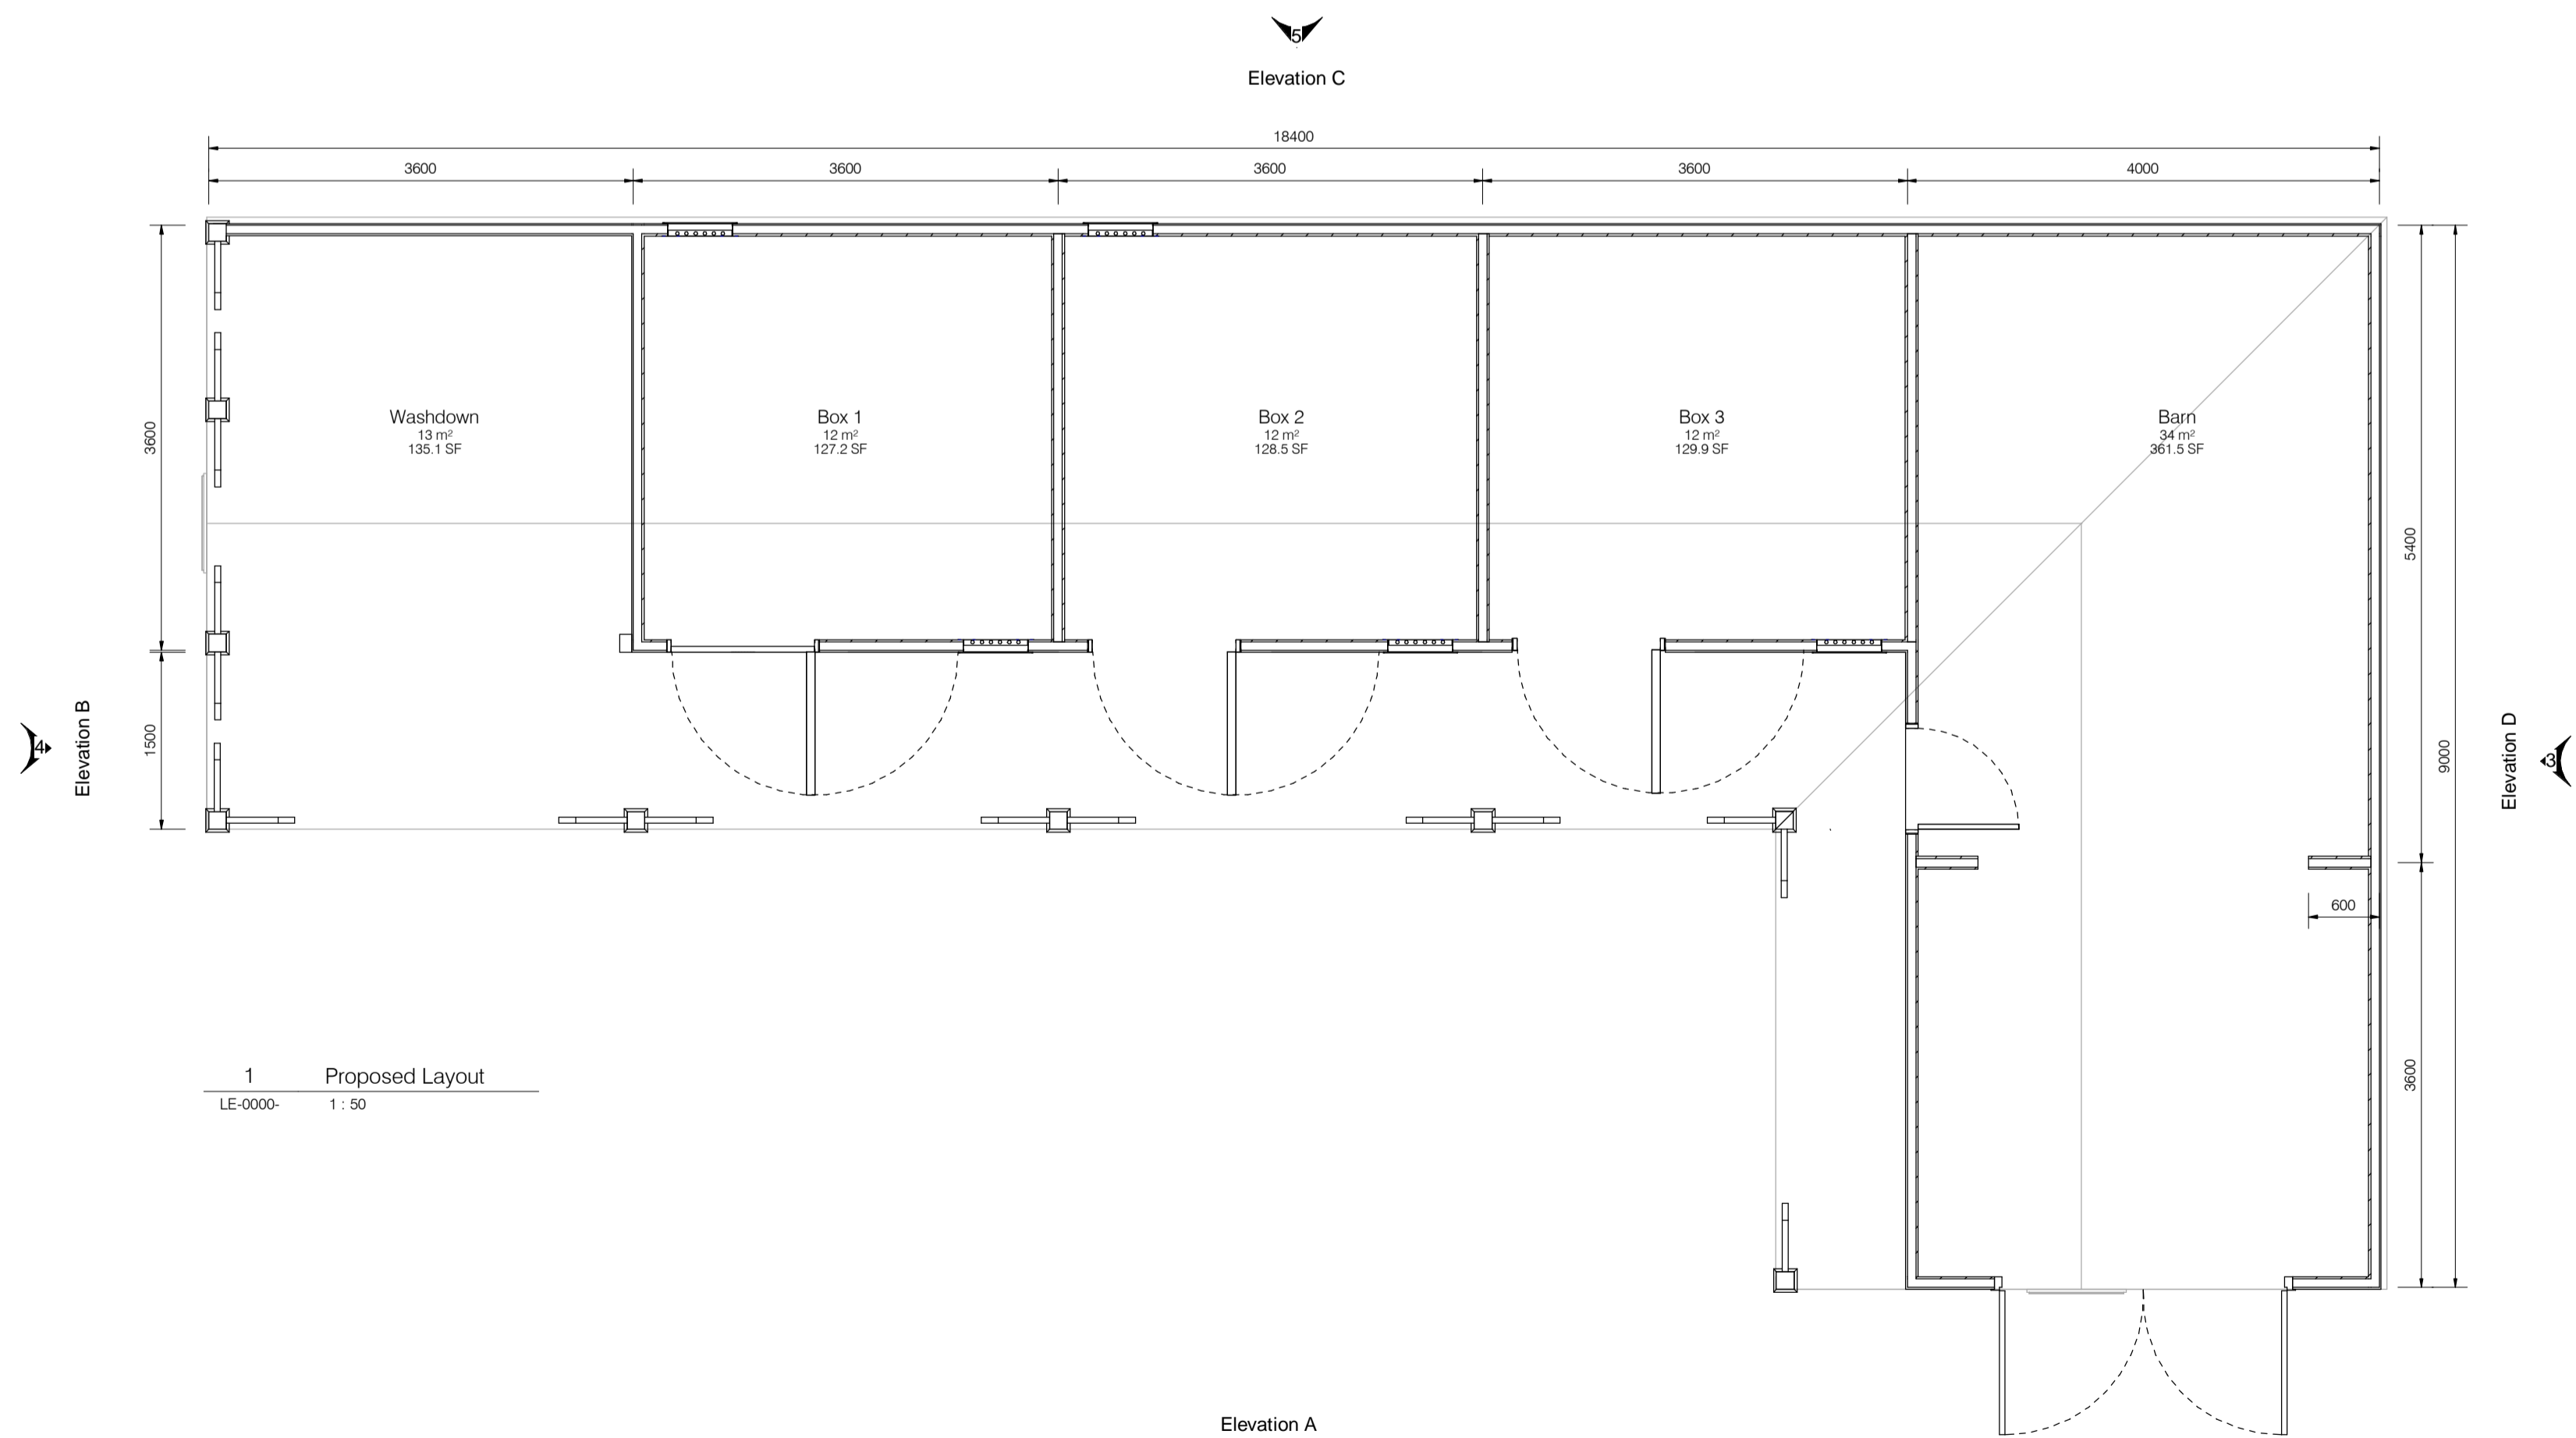

1 Proposed Layout  
LE-0000- 1:50

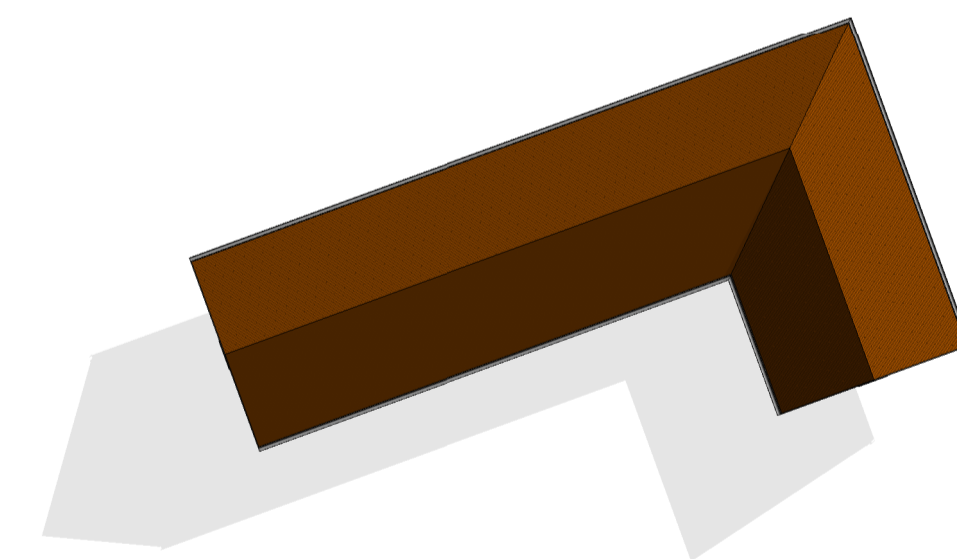

6 Roof Plan  
LE-0000- 1:200

 

NOTES:

LAYOUT AND ELEVATIONS  
ALL DIMENSIONS ARE APPROXIMATE  
NOT TO BE USED FOR CONSTRUCTION  
ASSEMBLED ON PREPARED BASE  
(SEE SEPARATE DRAWING)  
FEATHER-EDGED BOARDING  
CUSTOMERS TILES ON  
SCOTT'S 40° TRUSSED RAFTER ROOF

SAMPLE

Issue	Description	Drawn	Date
-------	-------------	-------	------



95 Years of Excellence

SCOTT'S OF THRAPSTON LIMITED  
BUILDINGS DIVISION

Bridge Street, Thrapston, Northants, NN14 4LR  
Telephone: 01832 732366 Fax 01832 733703  
Email: info@scottsofthrapston.co.uk

Client: Mr & Mrs Smith	Site:
---------------------------	-------

Drawing Title: LAYOUT & ELEVATIONS		
Drawn by	Status:	Date:
Scale (@ A1): As indicated		
Drawing Number: LE-0000-	Rev	
File Path: T:\Dwg\01 Stables\Website Examples\Bronze Example.rvt		