



LAYOUT AND ELEVATIONS  
 ALL DIMENSIONS ARE APPROXIMATE  
 NOT TO BE USED FOR CONSTRUCTION  
 ASSEMBLED ON PREPARED BASE  
 (SEE SEPARATE DRAWING)


SCOTTS PRESSURE TREATED T&G SHIPLAP  
 BOARDING  
 STAIN: NONE  
 FRAMING:  
 LIGHT GREY FELT ON  
 SCOTTS 25° ROOF WITH 1200mm OVERHANG

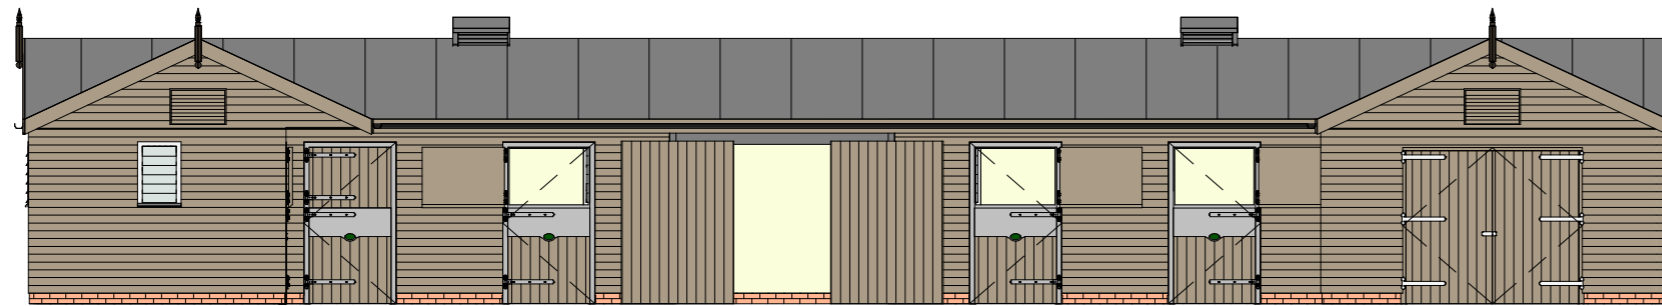


2 Elevation A  
 LE-8321 1:50

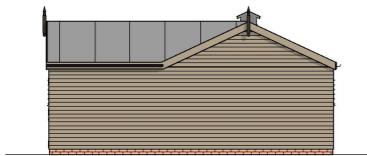


3 Elevation D  
 LE-8321 1:100

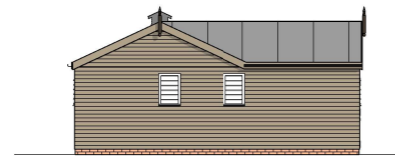

4 Elevation B  
 LE-8321 1:100

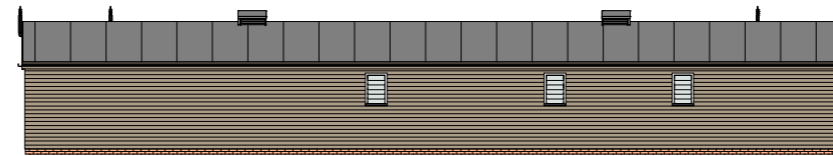

5 Elevation C  
 LE-8321 1:100

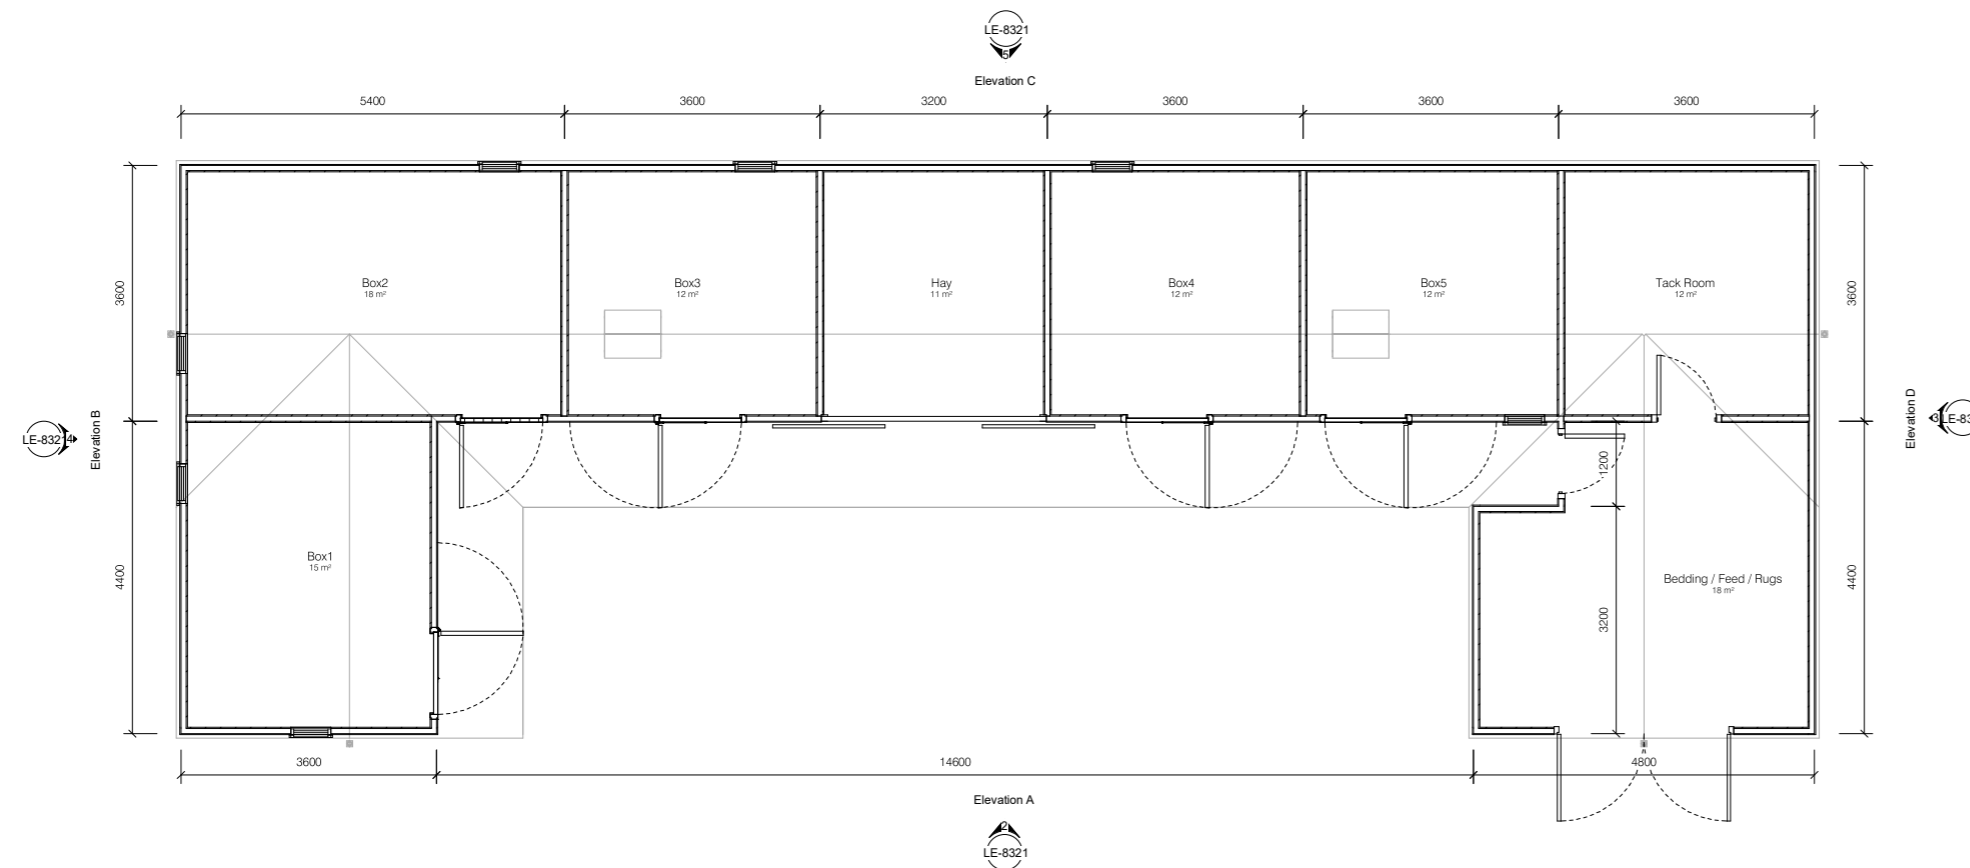

1 Proposed Layout  
 LE-8321 1:50

A	Initial Issue	EO	08.07.21
	Issue Description	Drawn	Date

**Scotts** OF THRAPSTON  
 EST. 1920

SCOTTS OF THRAPSTON LTD  
 BUILDINGS DIVISION  
 Bridge Street  
 Thrapston  
 Northants  
 NN14 4LR

E: info@scottsofthrapston.co.uk T: 01832 732366  
 W: www.scottsofthrapston.co.uk F: 01832 733703

Client:  
 Owner

Project:  
 Enter address here

Drawing Title:  
**LAYOUT & ELEVATIONS**

Status:  
**PRELIMINARY**

Scale (@ A1): Drawn by: Checked: Date:  
 As indicated EO Design 08.07.21

Drawing Number: Rev  
**LE-8321** **A**

File Path:  
 T:\BUILDINGS PROJECTS\Mansfield\_8321\Design\08321.rvt

