


The Sun Ray Garden Room



The 3.9 m Sun Ray Garden Room

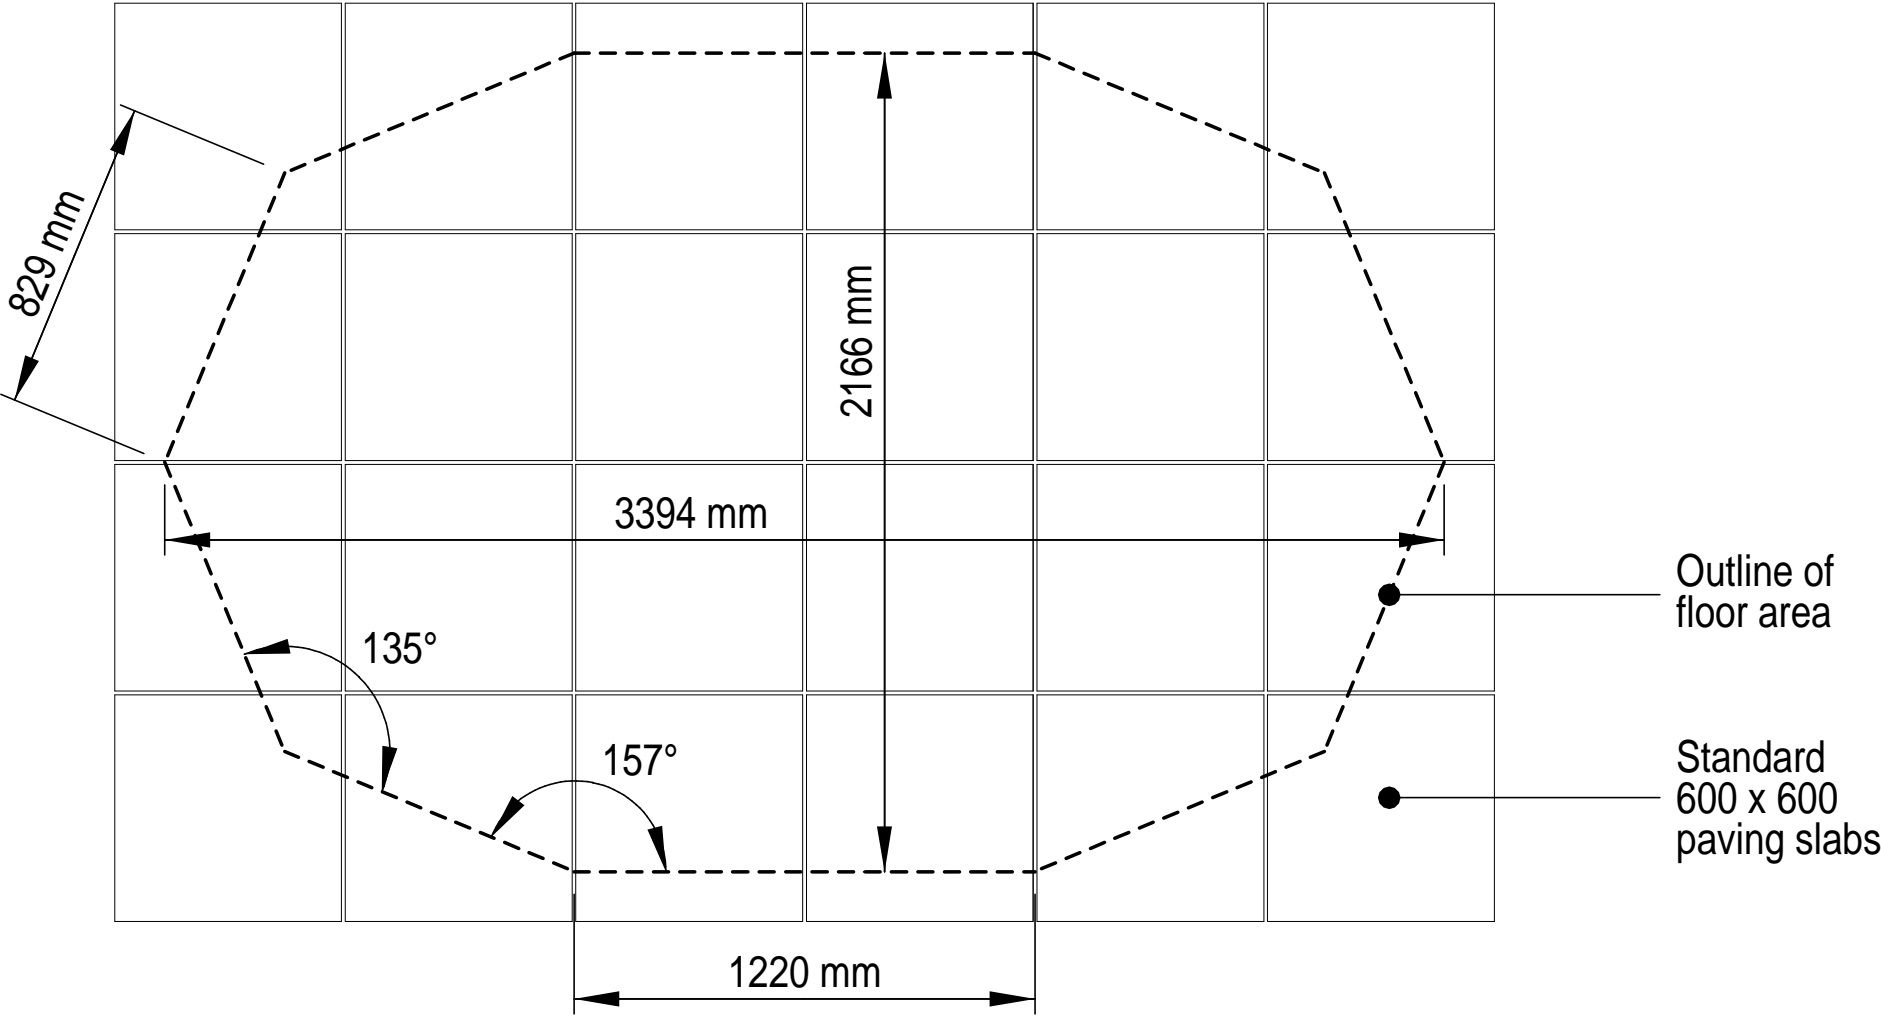