


The Newhaven Corner Summerhouse

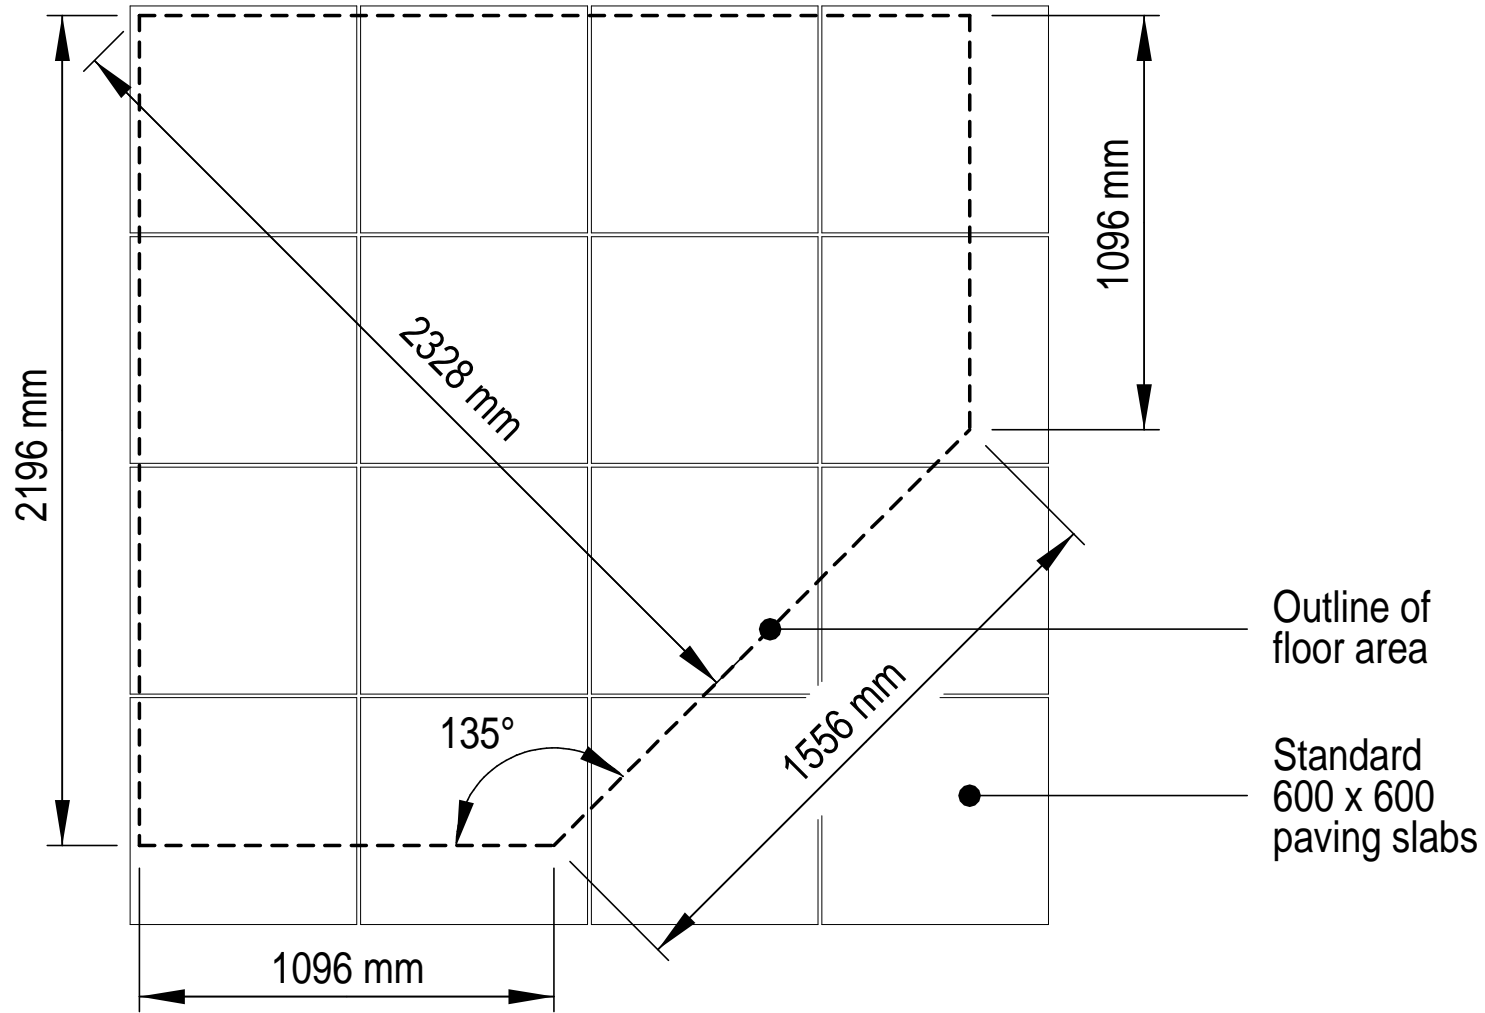

3.0 m Newhaven Summerhouse

