



The 3.4m Sun Ray Garden Room

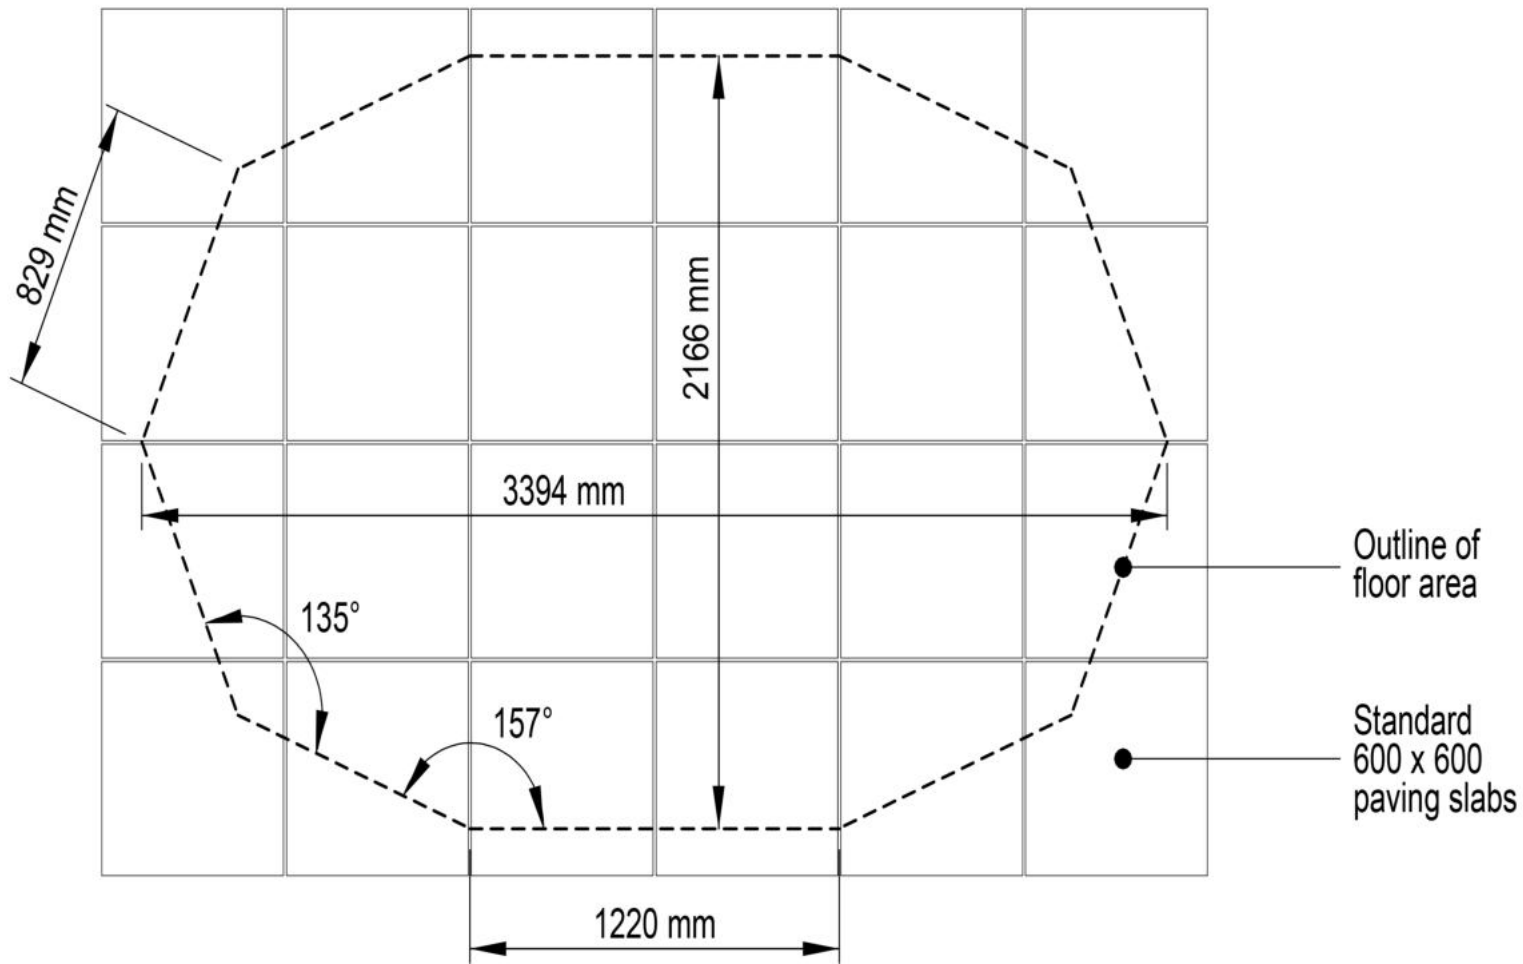

The 3.9m Sun Ray Garden Room

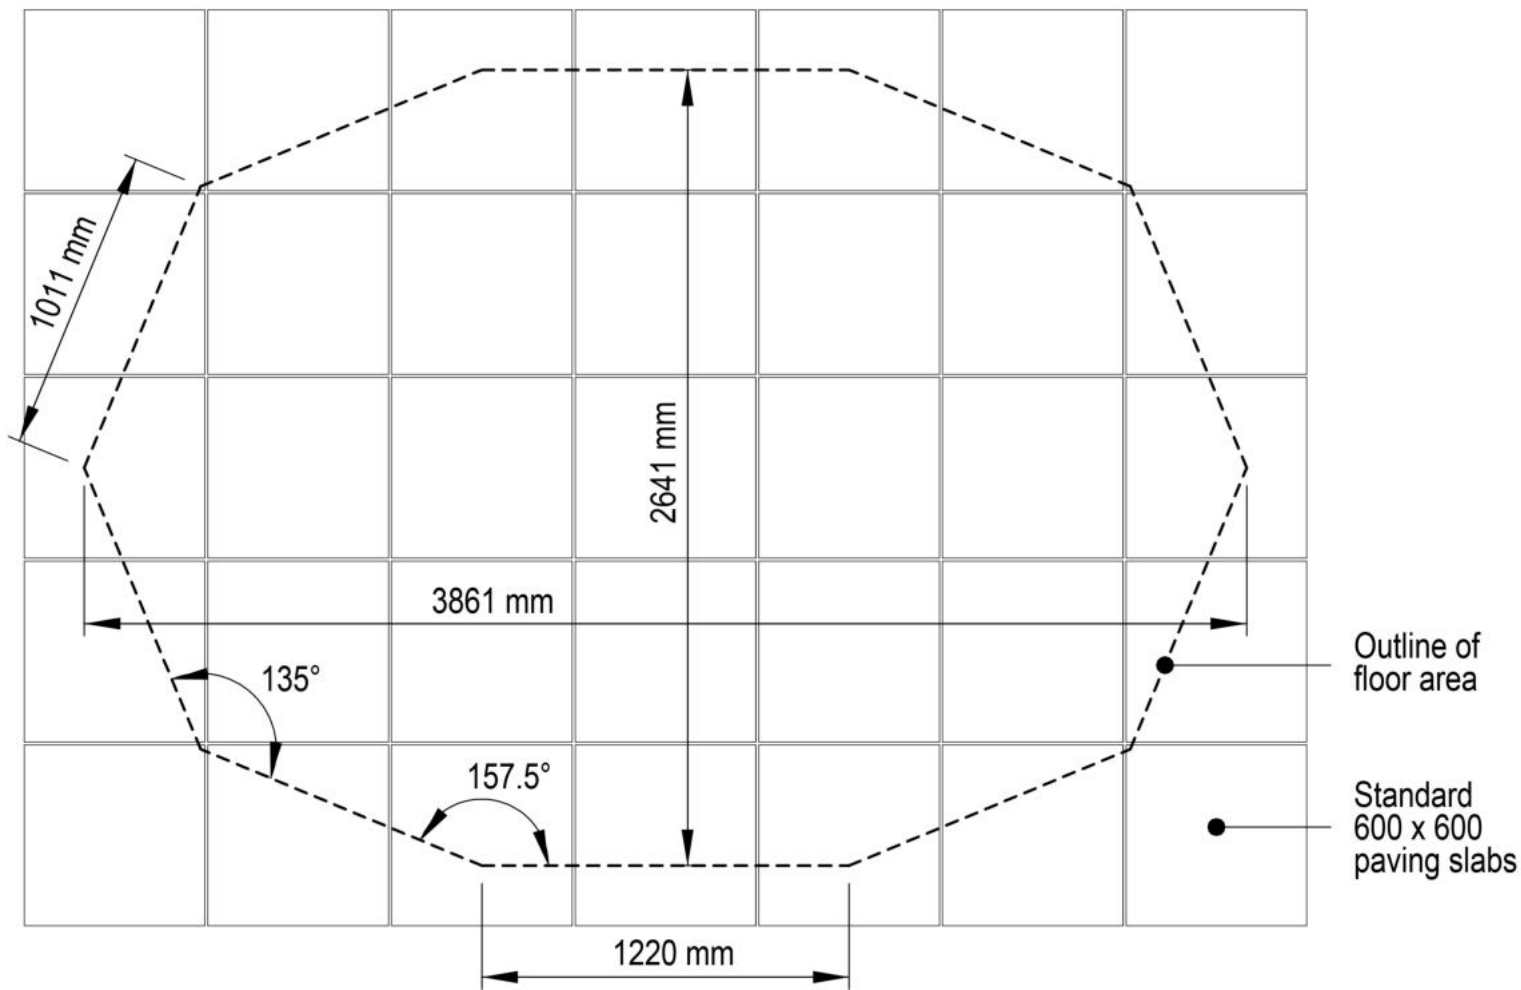

The 4.4m Sun Ray Garden Room

